


- 6" Window casing @ L&R of each window
- 11" high base molding throughout
- 13"hx27w" clear glass window above door w/6" molding surround. Ends 15" BFC
- 11" High Baseboard throughout

- Gas Line
- - - - 6" wide dropped beam w decorative molding to 109" AFF
- 4" framed wall, former closet w/ 109" ceiling height

Scale 1/4" = 1'

<p>All dimensions and sizes given are subject to verification on job site and adjustment to fit job conditions.</p>	<p>This is an original design and must not be released or copied unless applicable fees have been paid or job order placed.</p>	<p>Property of HB Design Inc. Designed 2-15-2007 Jane Regan</p>	<p>Scale 1/4" = 1' All dimensions shown in inches</p>
---	---	---	---

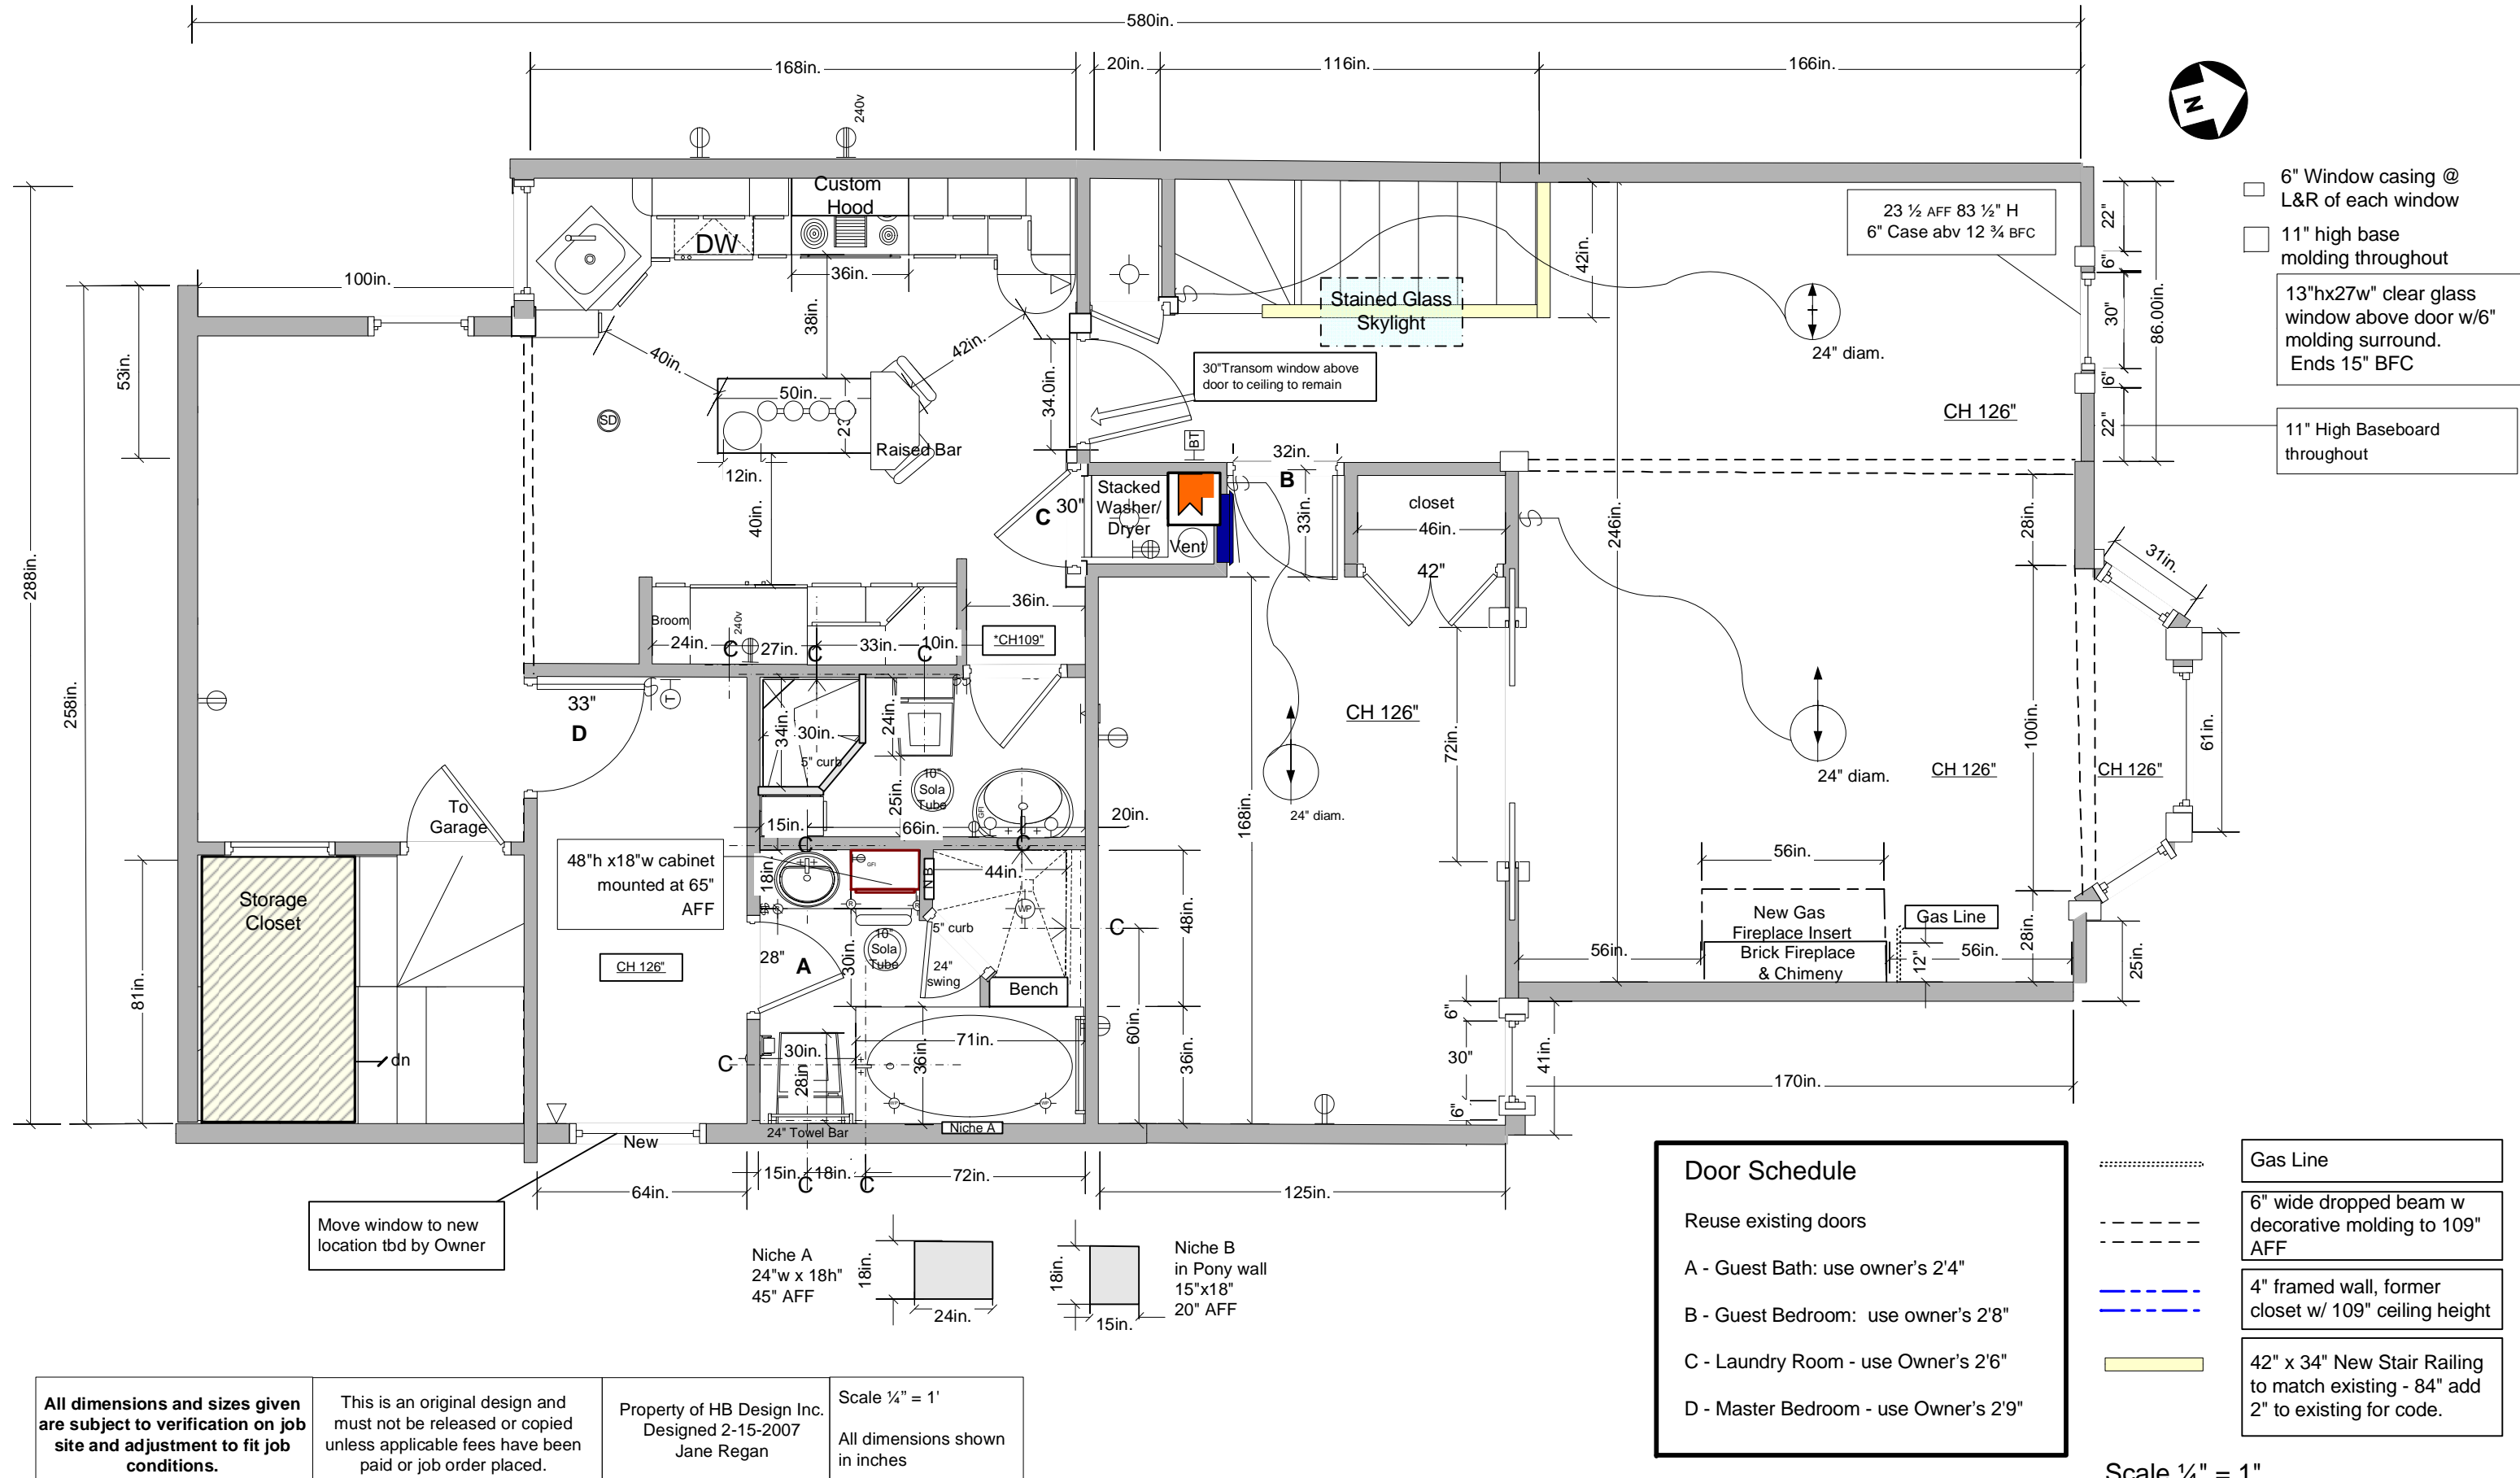

- 6" Window casing @ L&R of each window
- 11" high base molding throughout
- 13"hx27w" clear glass window above door w/6" molding surround. Ends 15" BFC
- 11" High Baseboard throughout

Door Schedule	
Reuse existing doors	
A - Guest Bath: use owner's 2'4"	
B - Guest Bedroom: use owner's 2'8"	
C - Laundry Room - use Owner's 2'6"	
D - Master Bedroom - use Owner's 2'9"	

- Gas Line
- - - 6" wide dropped beam w decorative molding to 109" AFF
- - - 4" framed wall, former closet w/ 109" ceiling height
- 42" x 34" New Stair Railing to match existing - 84" add 2" to existing for code.

All dimensions and sizes given are subject to verification on job site and adjustment to fit job conditions.

This is an original design and must not be released or copied unless applicable fees have been paid or job order placed.

Property of HB Design Inc.
Designed 2-15-2007
Jane Regan

Scale 1/4" = 1'
All dimensions shown in inches

Scale 1/4" = 1"